


EXISTING ASPHALT
SLOPED AWAY
FROM BUILDING

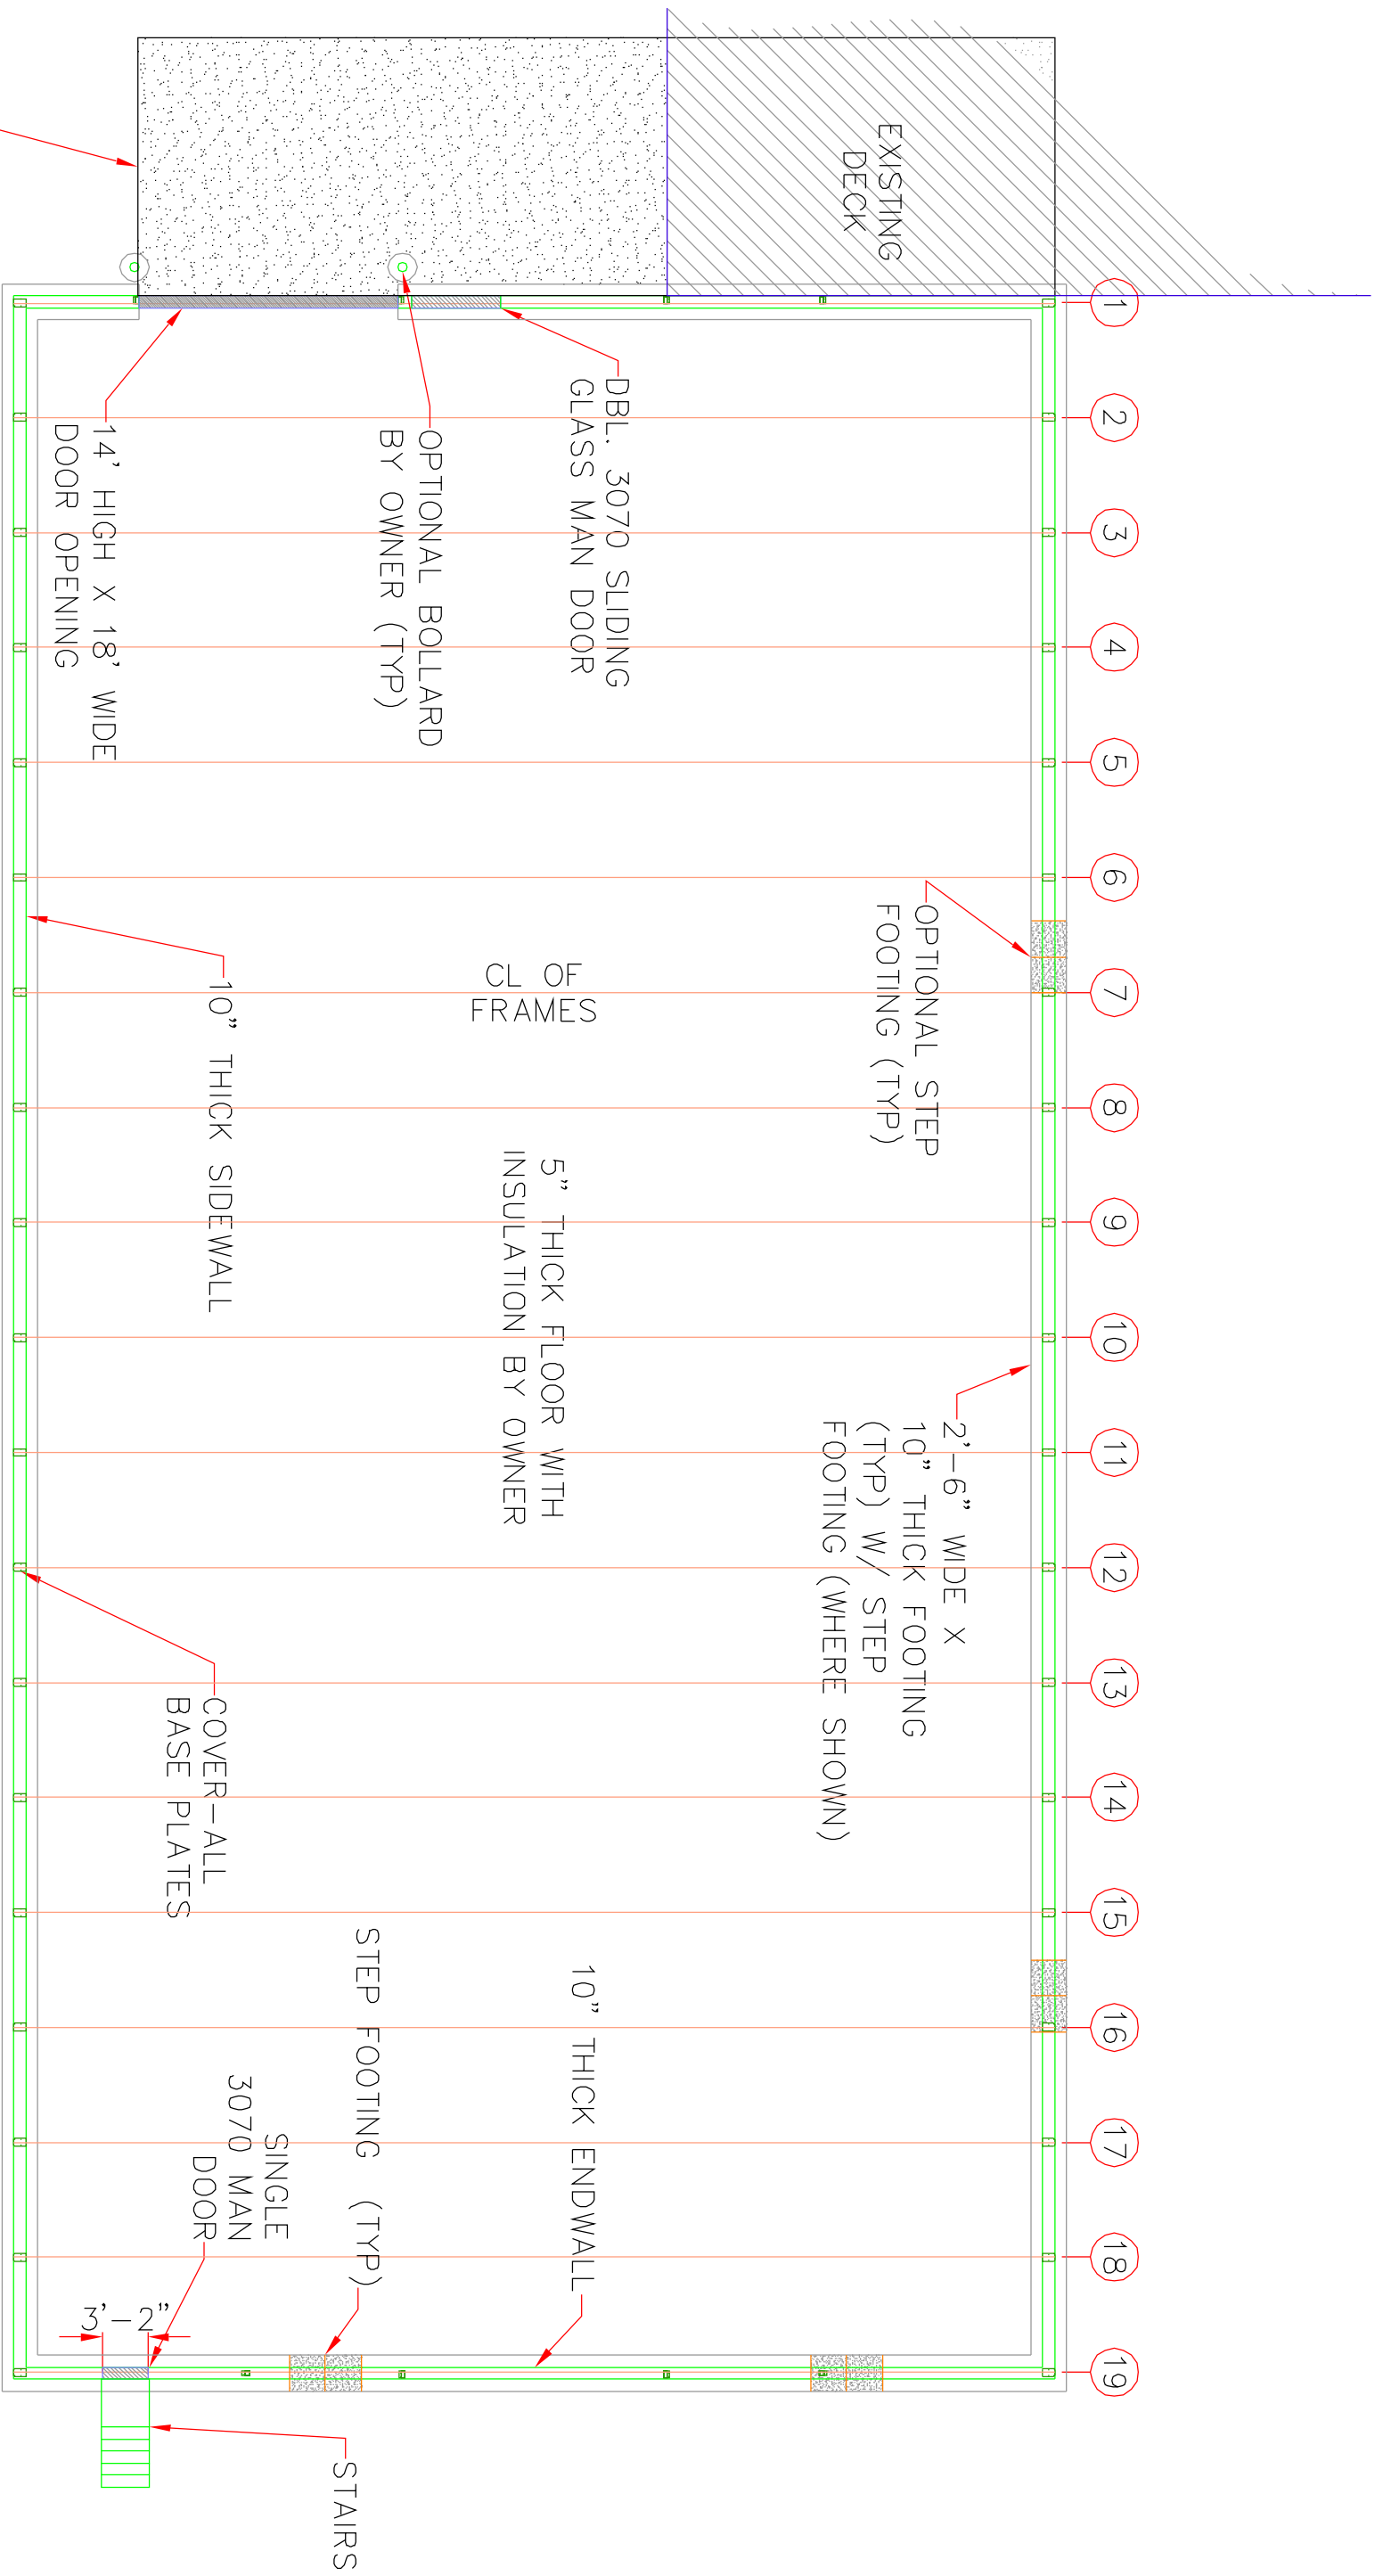

S-1 FOUNDATION PLAN
SCALE 1/16" = 1'